


NOTES

SAMPLE PLOT AREA IS @4.9 Ha
 LEVELS ARE RELATIVE TO T.B.M.
 (NOT TAKEN TO ORDNANCE DATUM)

⊕ SPOT LEVELS

T.B.M.: Temporary Bench Mark
 (invert level at stream at E)

COMPANY SLIGO CIVIL ENGINEERING CONSULTANTS ROSSSES POINT, CO. SLIGO.			
JOB TITLE LIFE-FORCE BOG RESTORATION PROJECT AT DERRY TD., CO. MAYO			
JOB DESCRIPTION SAMPLE PLOT			
CLIENT COILLTE TED.			
ALL DIMENSIONS IN METRES			
SCALE as shown			
DRAWN B O'D	DATE 18/10/07	DRG NO. 1	

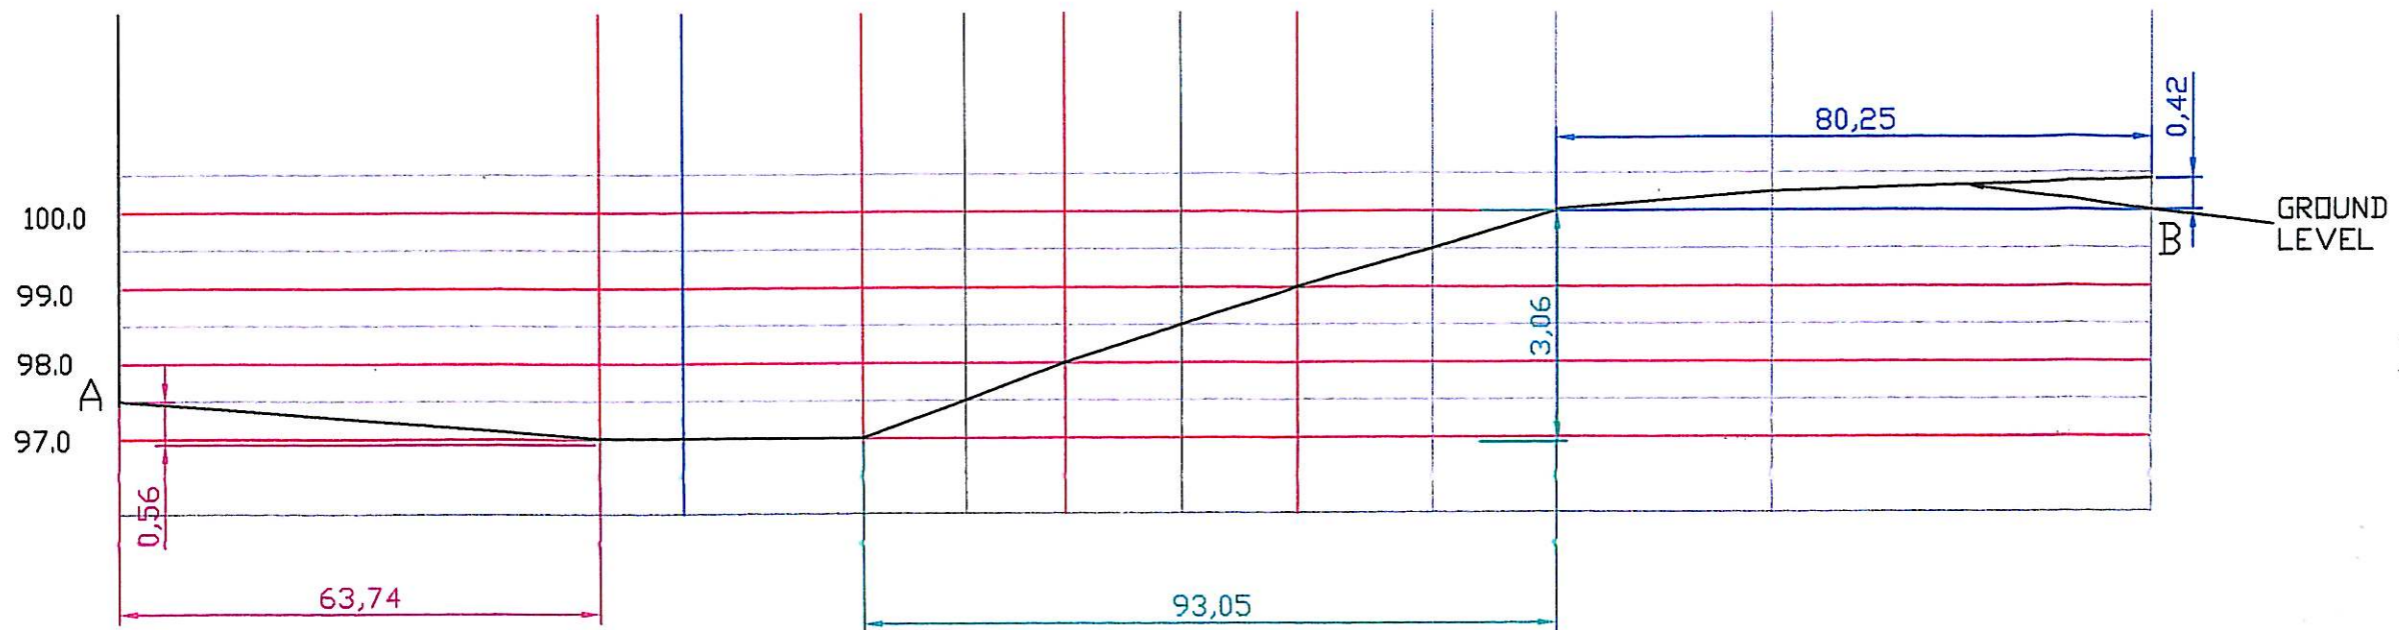

SECTION 'AB'

SCALE

HORIZONTAL:- 1:1000
 VERTICAL :- 1:100

NOTES

LEVELS ARE RELATIVE TO T.B.M.
 (NOT TAKEN TO ORDNANCE DATUM)

NOTES

SECTION IN GREEN
 GRADIENT OF 3m in 93
 @1m in 30
 100mm in 3m

SECTION IN BLUE
 GRADIENT OF 0.42 IN 80.25m
 @1 in 191
 100mm in 19m

SECTION IN PINK
 GRADIENT OF 0.56 IN 63.74
 @1m IN 114
 100mm in 11m

COMPANY SLIGO CIVIL ENGINEERING CONSULTANTS ROSSSES POINT, CO. SLIGO.			
JOB TITLE LIFE-FORCE BOG RESTORATION PROJECT AT DERRY TD., CO. MAYO			
JOB DESCRIPTION SECTION 'AB'			
CLIENT COILLTE TEO.			
ALL DIMENSIONS IN METRES			
SCALE as shown			
DRAWN B O'D	DATE 20/10/07	DRG NO. 2	CHECKED